



OPTIONAL MEDIAN TREATMENT
N.T.S.
SEE PLANS FOR LOCATIONS

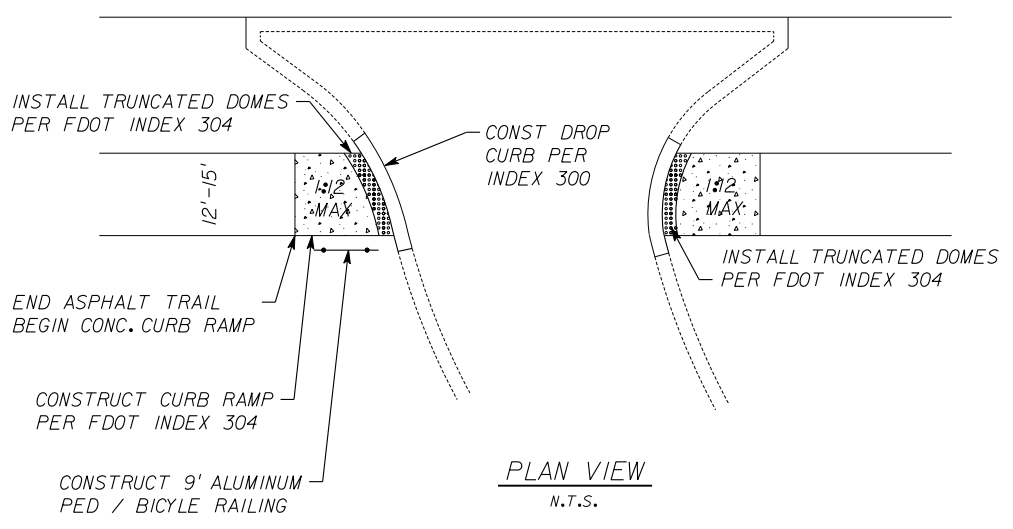


PLAN VIEW
N.T.S.

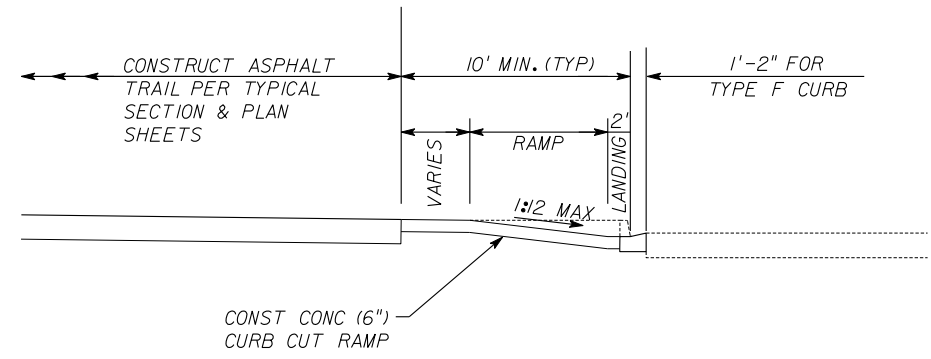

SECTION VIEW
N.T.S.

CURB CUT RAMP DETAIL

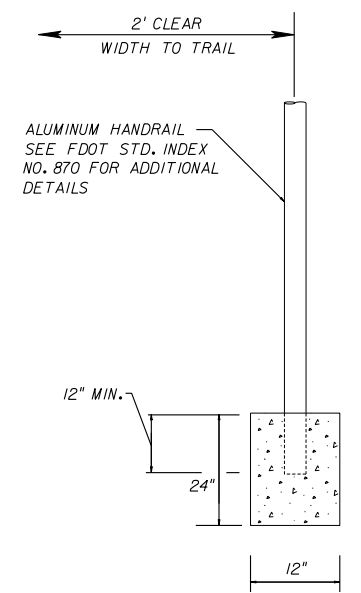

HANDRAIL CONNECTION DETAIL
N.T.S.
SEE PLANS FOR LOCATIONS

REVISIONS					
DATE	BY	DESCRIPTION	DATE	BY	DESCRIPTION

Inwood
consulting engineers

David A. Graeber, P.E. Certificate No. 7074
P.E. No. 56940 870 Clark Street Oviedo, FL 32765

**CITY OF MOUNT DORA
PARKS AND RECREATION**

ROAD NO.	COUNTY	FINANCIAL PROJECT ID
	LAKE COUNTY	


**STANDARD
INTERSECTION DETAILS**

SHEET NO.
1 of 3

CASE I
MID BLOCK CROSSING

CASE II
MINOR SIDE STREET CROSSING

CASE III
COMMERCIAL DRIVEWAY CROSSING

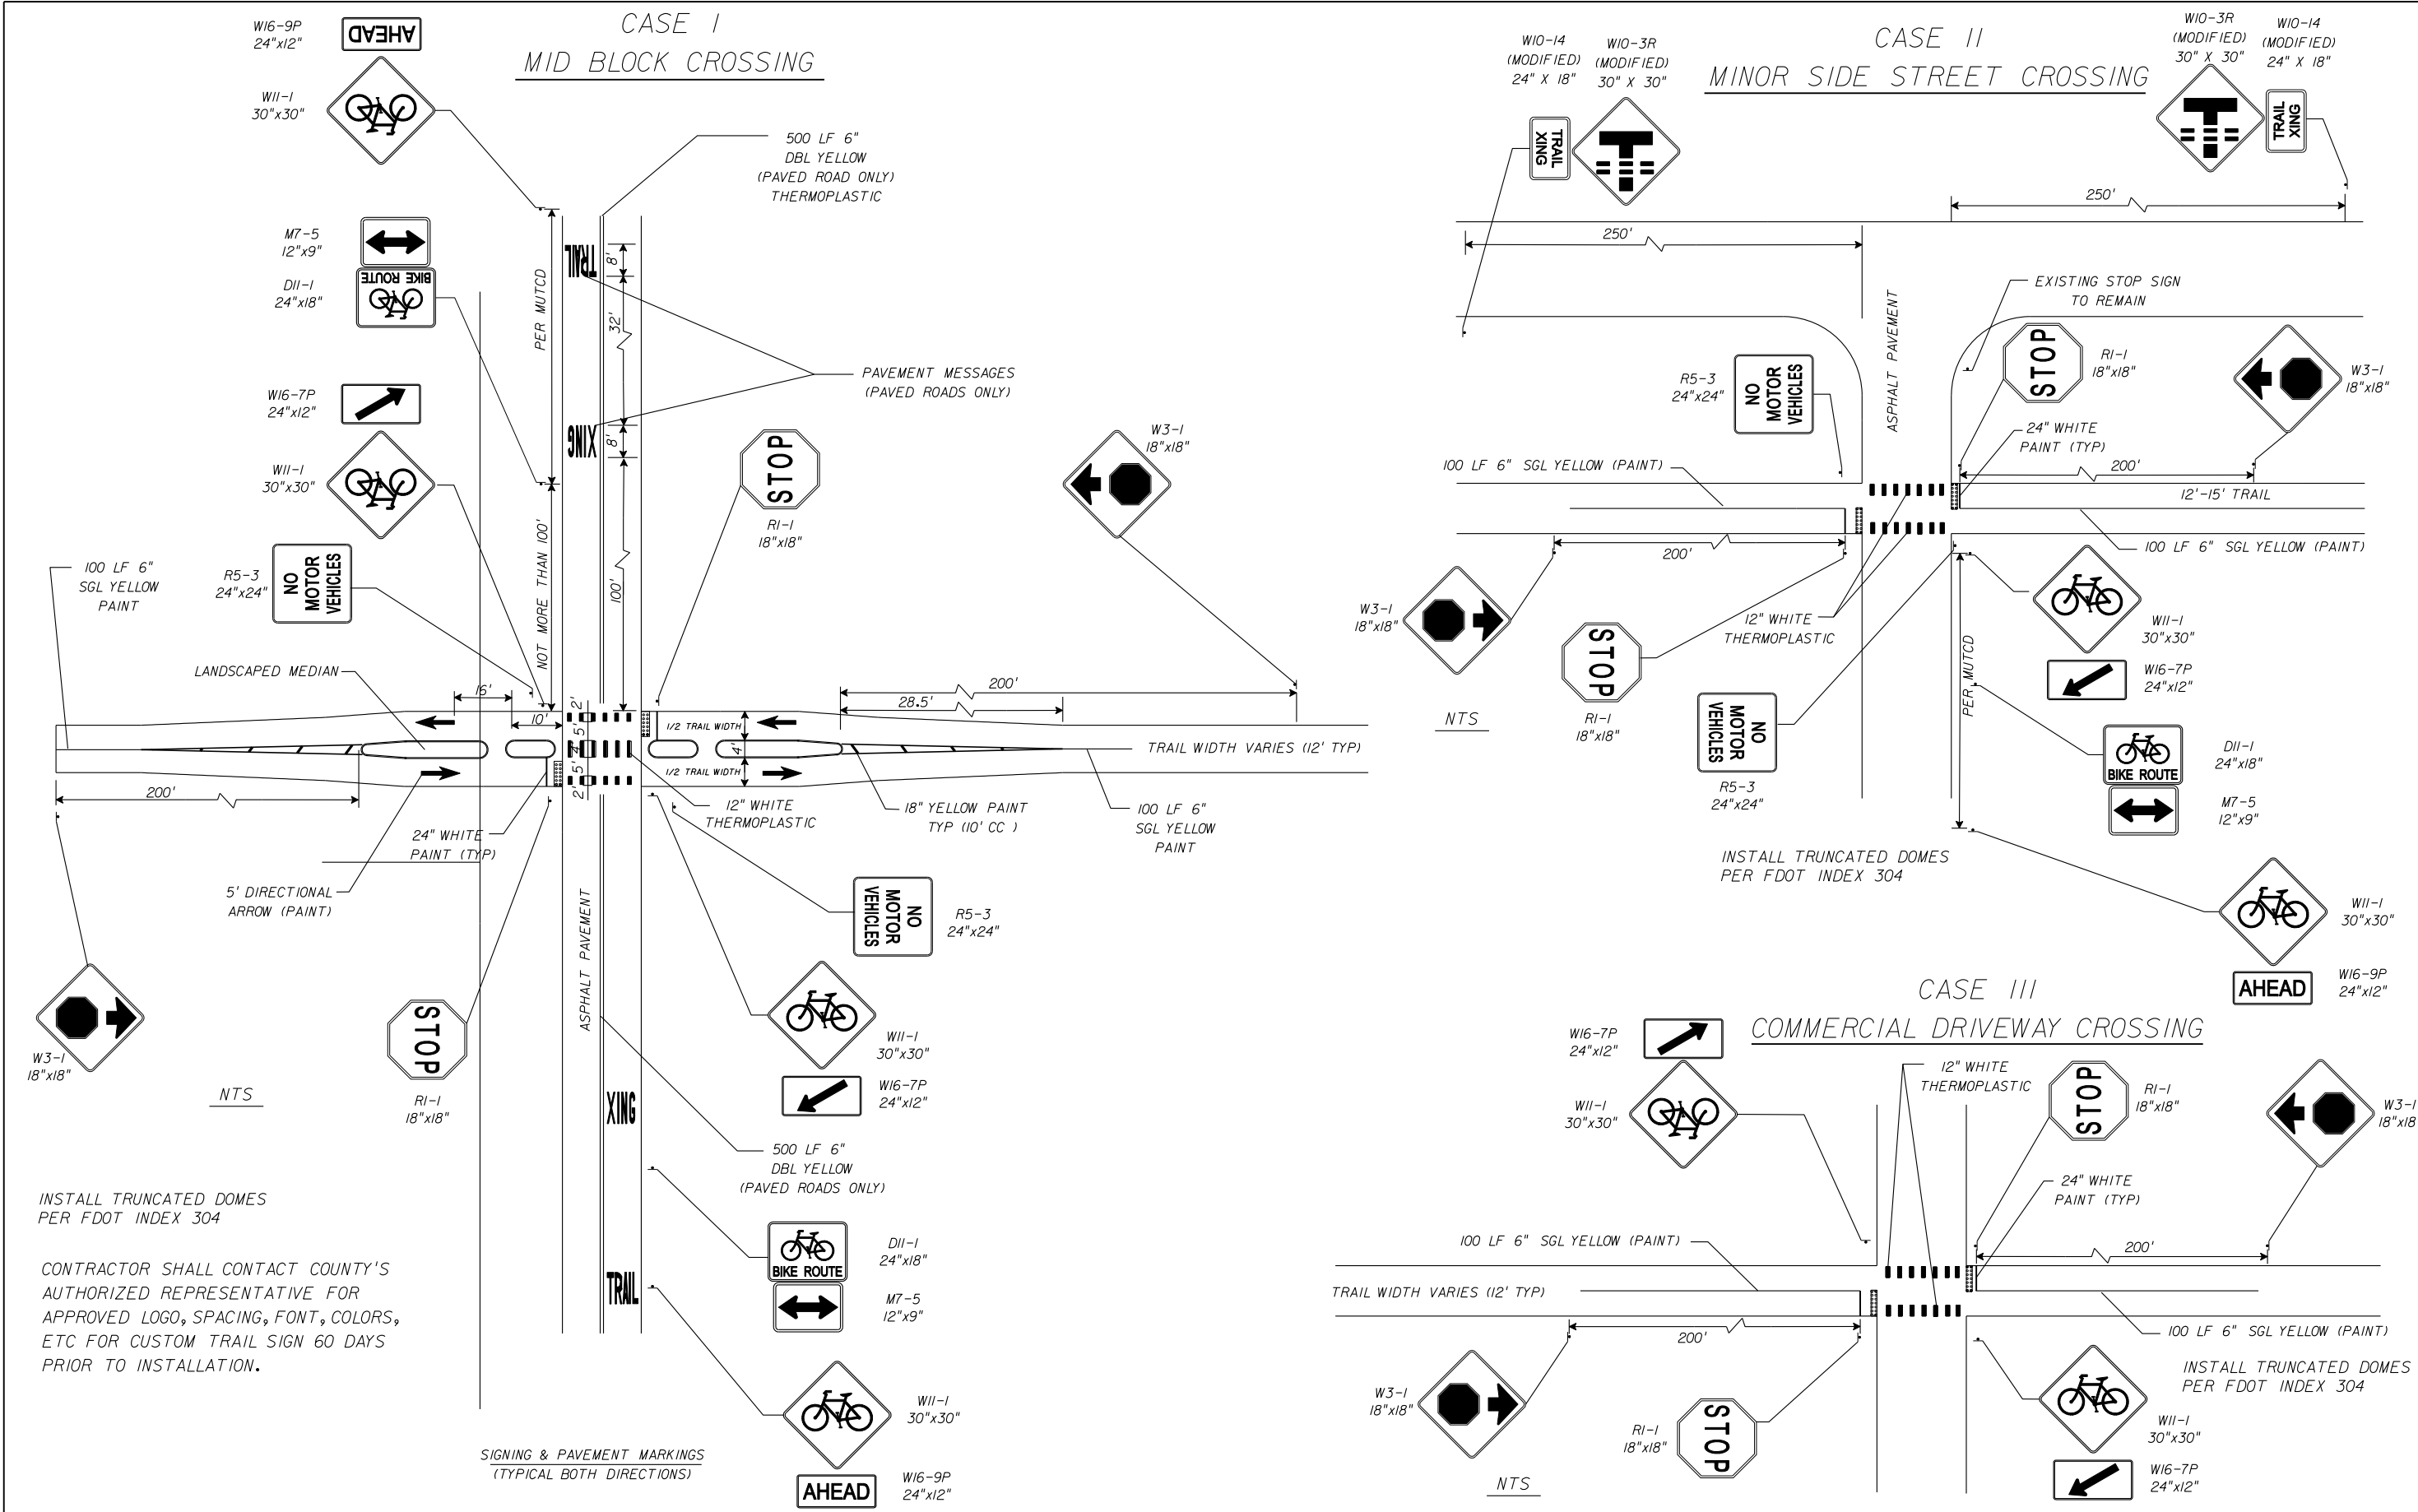

REVISIONS					
DATE	BY	DESCRIPTION	DATE	BY	DESCRIPTION

Inwood
consulting engineers

David A. Graeber, P.E. Certificate No. 7074
P.E. No. 56940 870 Clark Street Oviedo, FL 32765

CITY OF MOUNT DORA PARKS AND RECREATION		
ROAD NO.	AGENCY	FINANCIAL PROJECT ID
	LAKE COUNTY	



STANDARD
INTERSECTION DETAILS

SHEET
NO.
2 OF 3



NOTICE: THE OFFICIAL RECORD OF THIS SHEET IS THE ELECTRONIC FILE SIGNED AND SEALED UNDER RULE 61G15-23.003, F.A.C.

CASE IV
MAJOR SIDE STREET CROSSING

CASE V
SIGNALIZED SIDE-STREET CROSSING

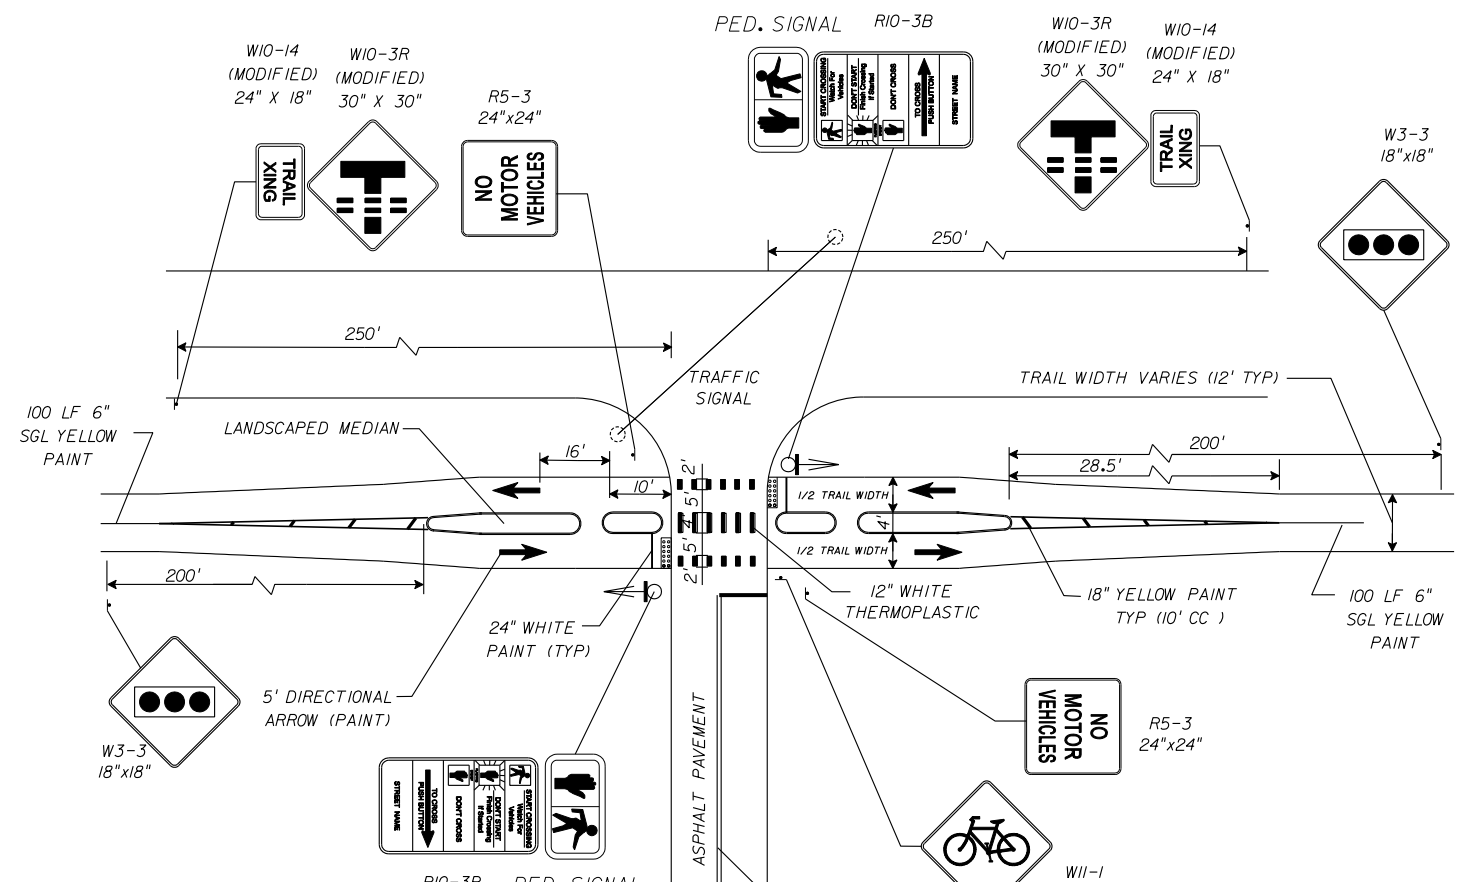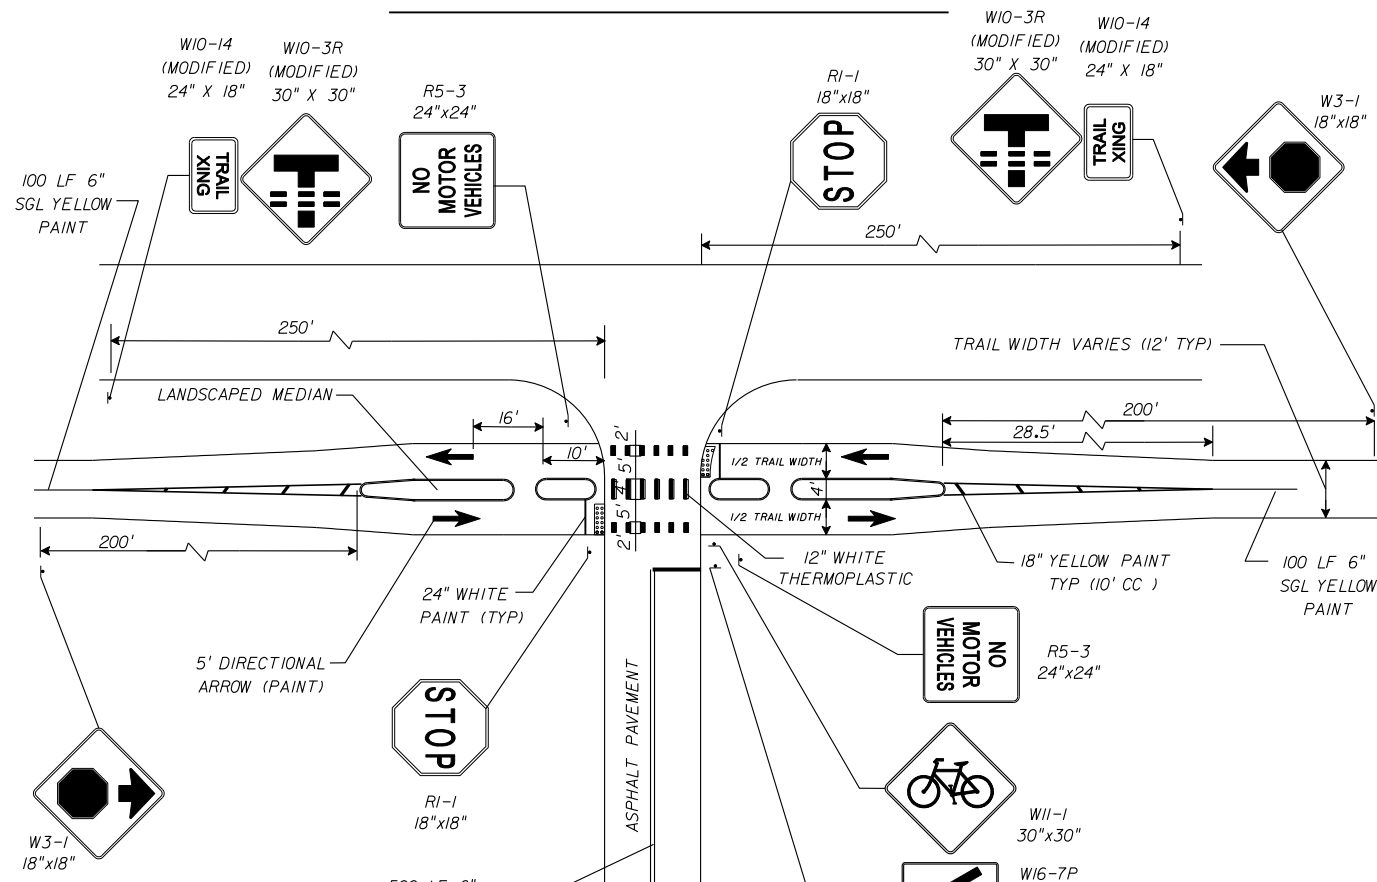

CASE VI
END BIKE ROUTE

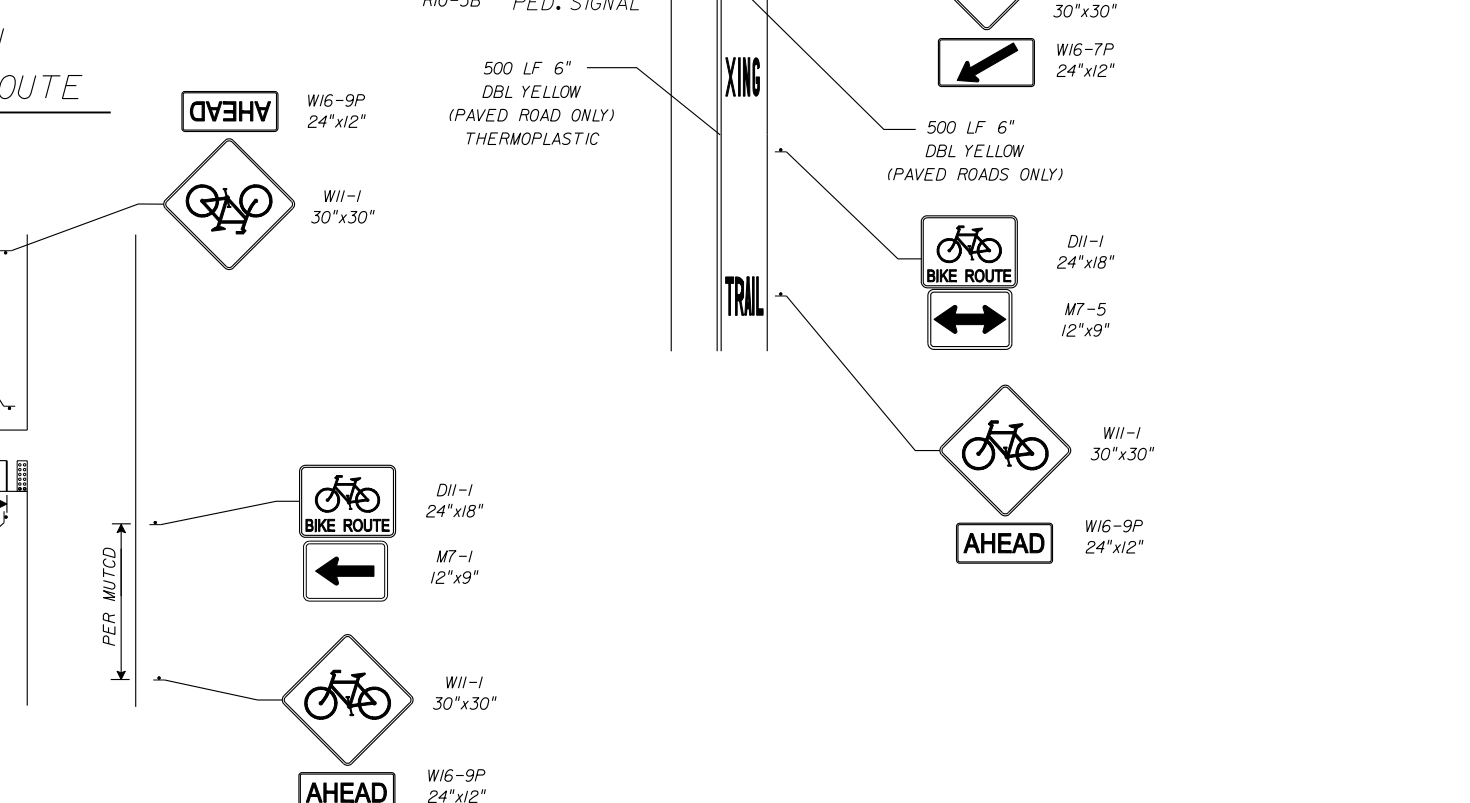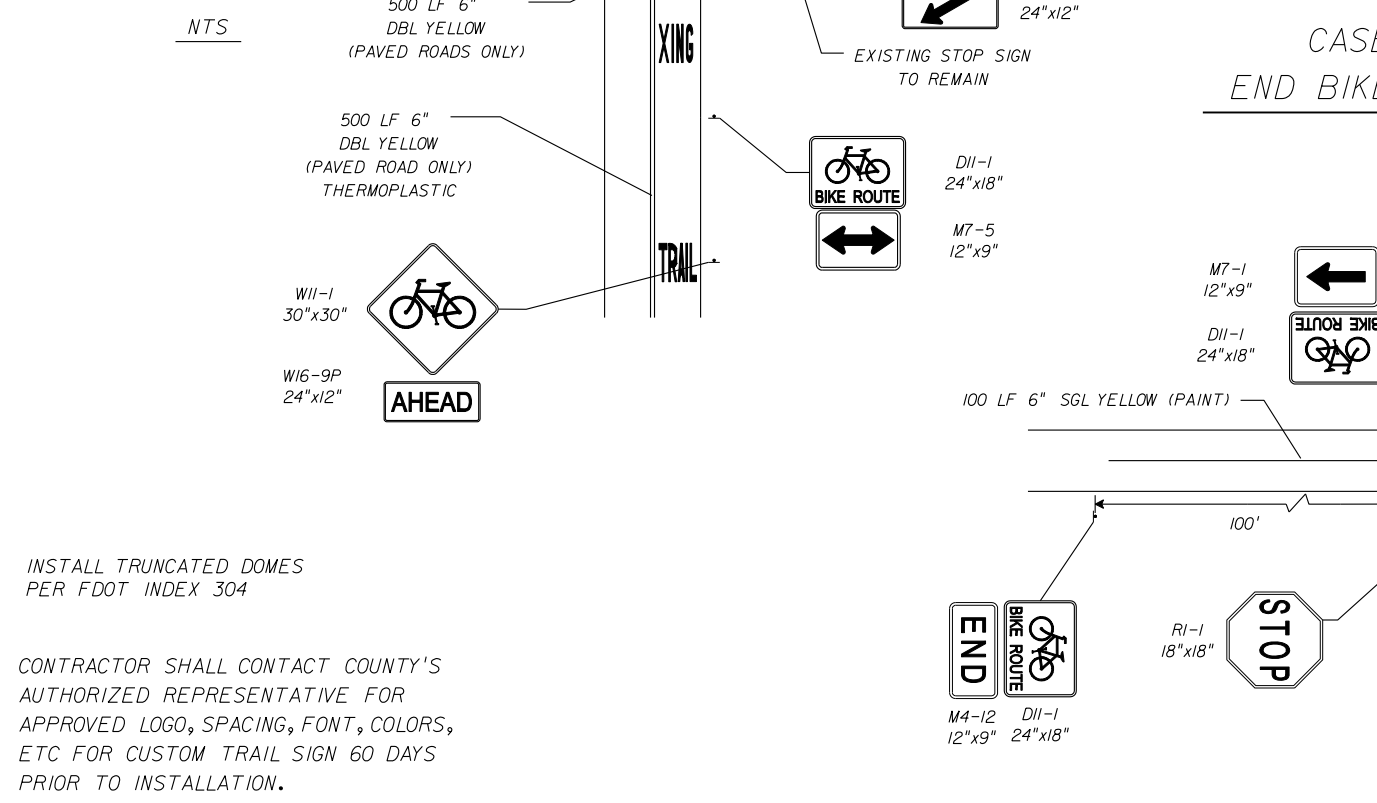

INSTALL TRUNCATED DOMES
PER FDOT INDEX 304

CONTRACTOR SHALL CONTACT COUNTY'S
AUTHORIZED REPRESENTATIVE FOR
APPROVED LOGO, SPACING, FONT, COLORS,
ETC FOR CUSTOM TRAIL SIGN 60 DAYS
PRIOR TO INSTALLATION.

REVISIONS					
DATE	BY	DESCRIPTION	DATE	BY	DESCRIPTION

Inwood
consulting engineers

David A. Graeber, P.E. Certificate No. 7074
P.E. No. 56940 870 Clark Street Oviedo, FL 32765

CITY OF MOUNT DORA
PARKS AND RECREATION

ROAD NO.	AGENCY	FINANCIAL PROJECT ID
	LAKE COUNTY	

STANDARD
INTERSECTION DETAILS